


Wandverglasung in Laibung

2.1.1.

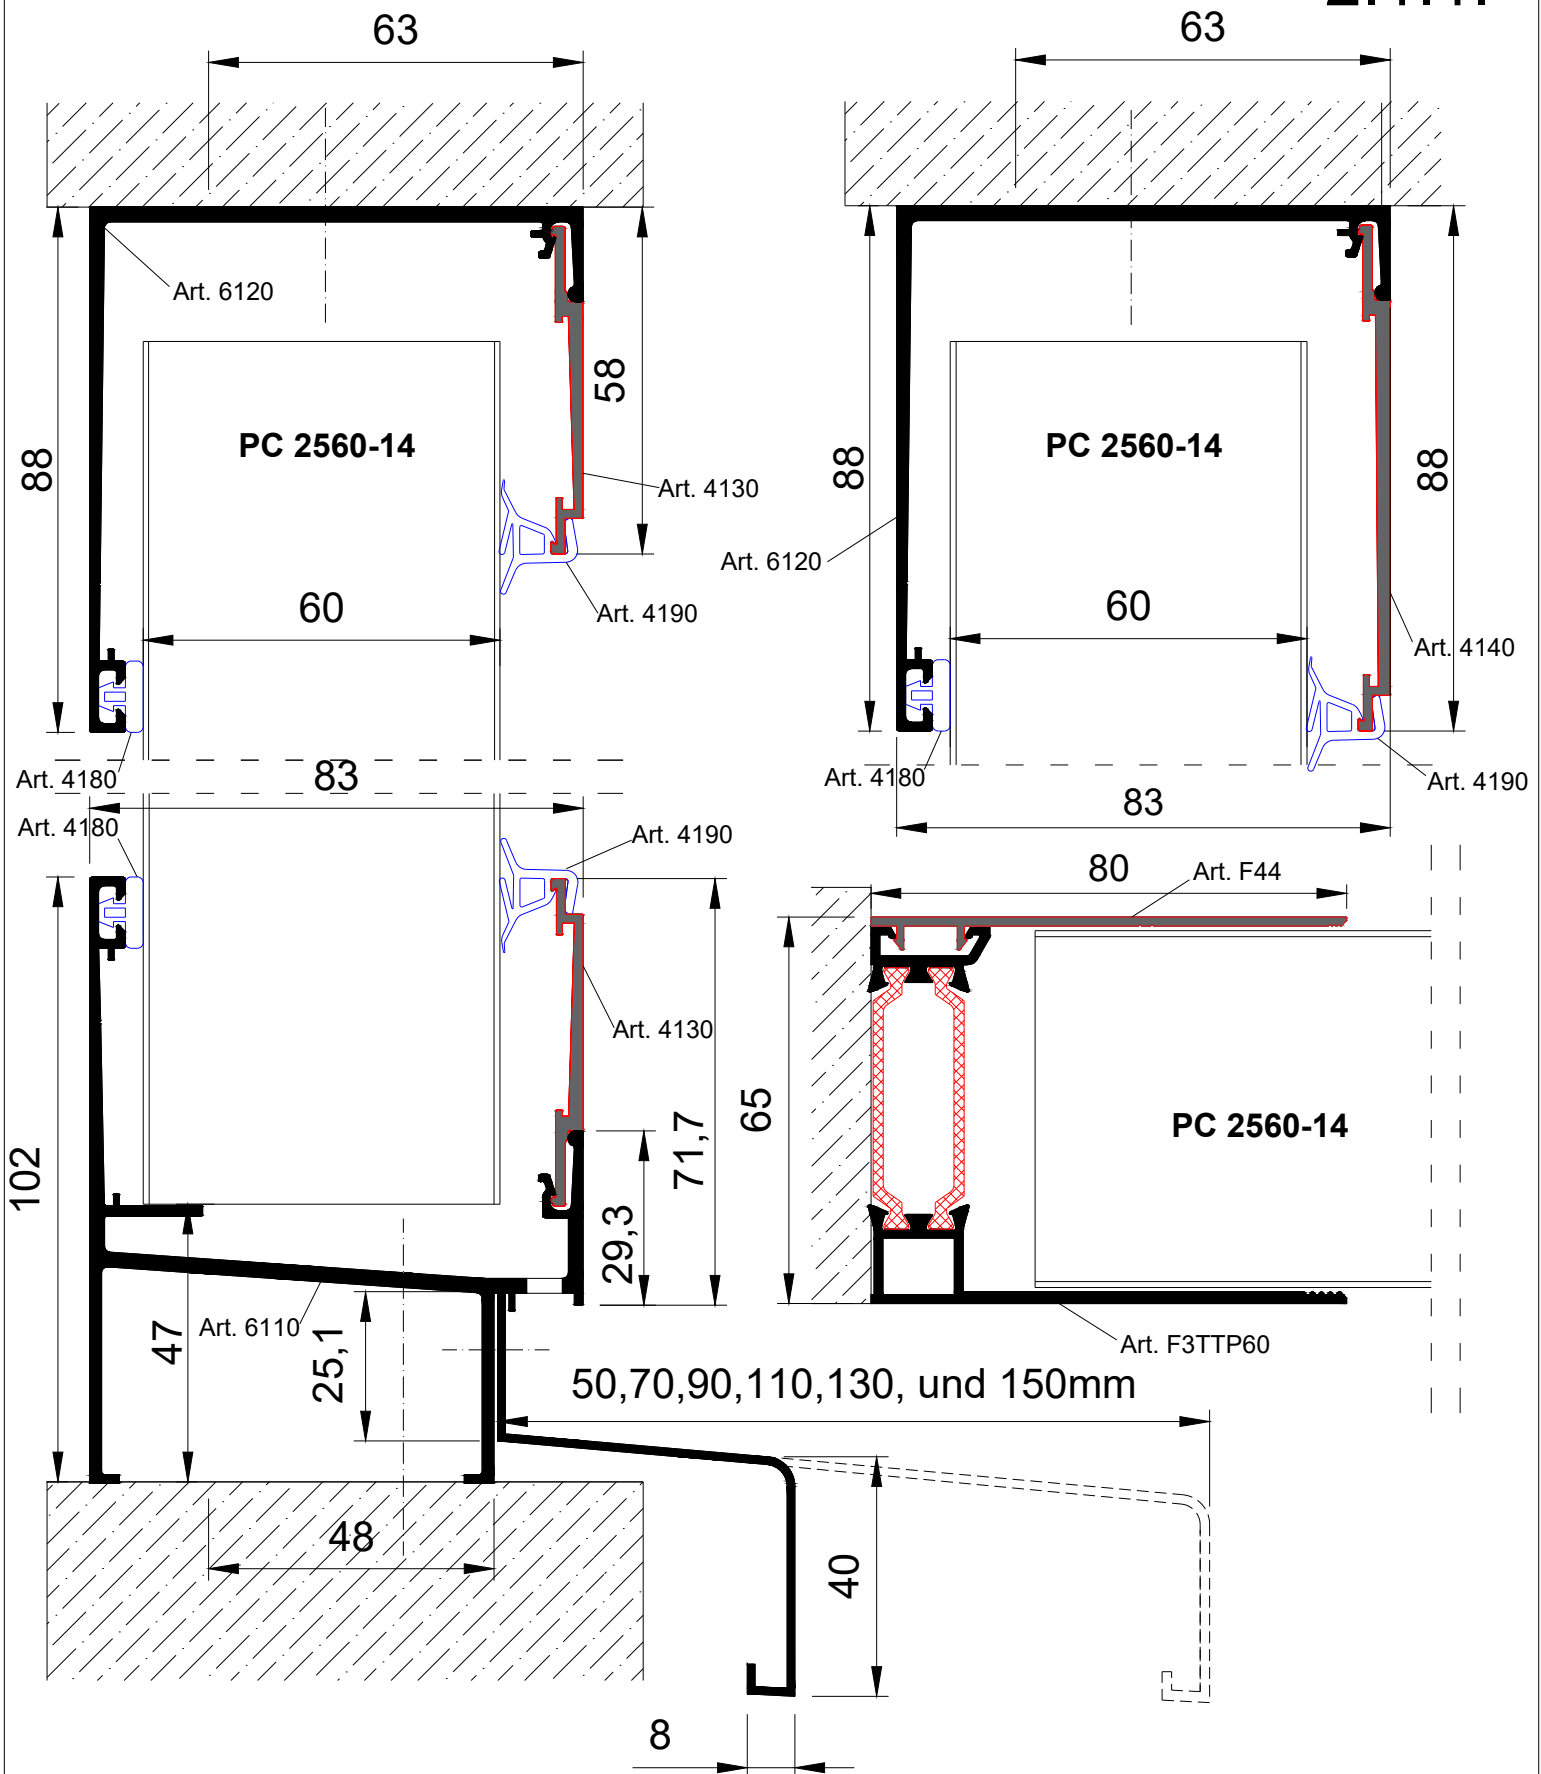

Paneel: 2560-14

Profile: Wandverglasung in Laibung

6110 + 6120 + 4130 + 4140 + 4180 + 4190 + F3TTP60 + F44

 **Thermocryl**®
Tageslichttechnik